
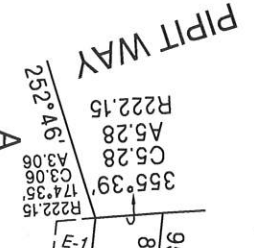


PS 845397F

CONTINUATION ON SHEET TWO

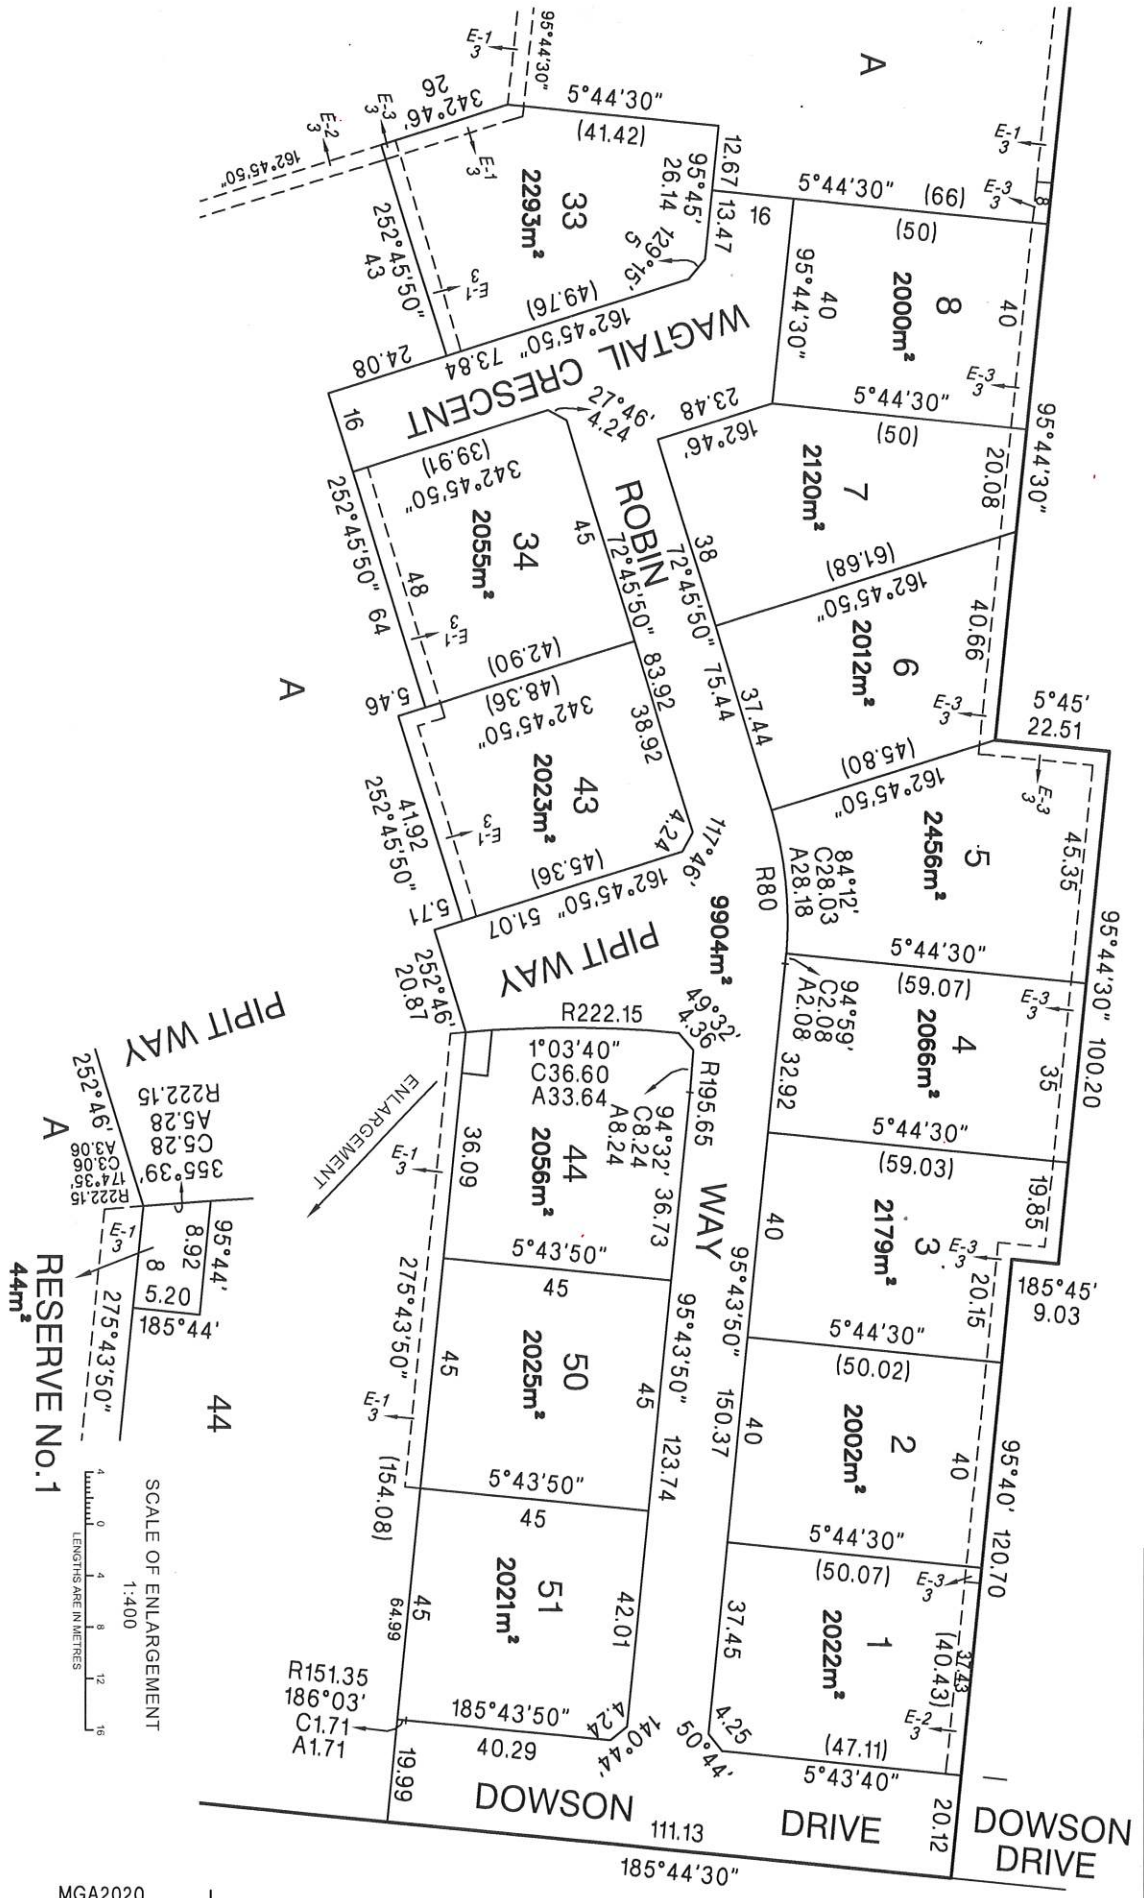

RESERVE NO. 1
44m²

SCALE OF ENLARGEMENT
1:400



SCALE	1:1000	ORIGINAL SHEET SIZE: A3	SHEET 3
-------	--------	-------------------------	---------

BENJAMIN THOMAS KING / VERSION 02

rCS
raso consulting surveyors

71-73 McBride Avenue Wonthaggi Vic 3995
P: (03)5672 5117 e: dave@rasosurvey.com.au
52 Mann Street Foster Vic 3980
P: (03)5682 2661 e: toster@rasosurvey.com.au