


PS 900449J

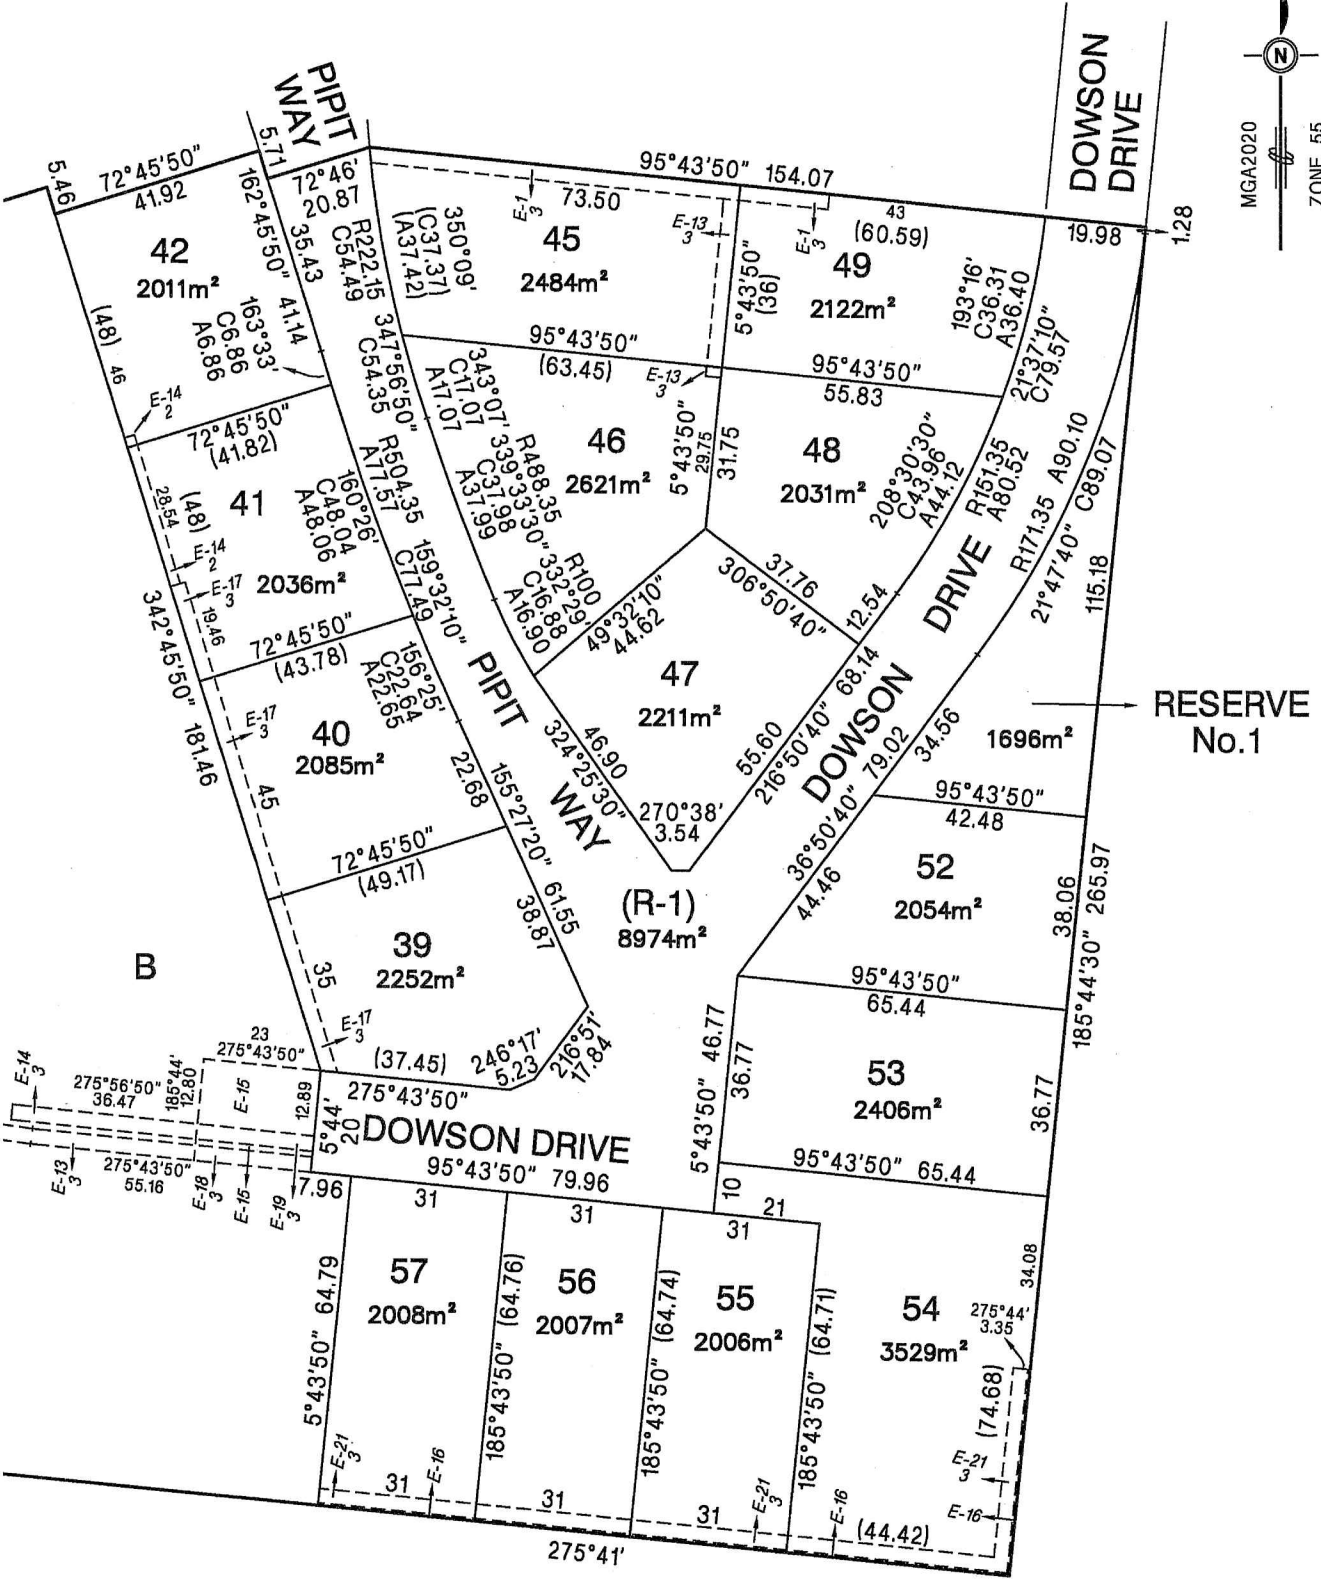

CONTINUATION ON SHEET 2

CONTINUATION ON SHEET 2



rsc
 raso consulting surveyors
 71-73 McBride Avenue Wonthaggi Vic 3995
 p: (03)5672 5117 e: dave@rasosurvey.com.au
 52 Main Street Foster Vic 3960
 p: (03)5682 2661 e: foster@rasosurvey.com.au

SCALE
 1:1000

 LENGTHS ARE IN METRES

Digitally signed by: Ben King, Licensed Surveyor,
 Surveyor's Plan Version (06),
 16/10/2023, SPEAR Ref: S186467V

ORIGINAL SHEET
 SIZE: A3
 SHEET 3

Digitally signed by:
 Bass Coast Shire Council,
 19/10/2023,
 SPEAR Ref: S186467V